


# W.C.E.C.

## Consumer Owned Pole Service Entrance Requirements For Temporary or Permanent Use

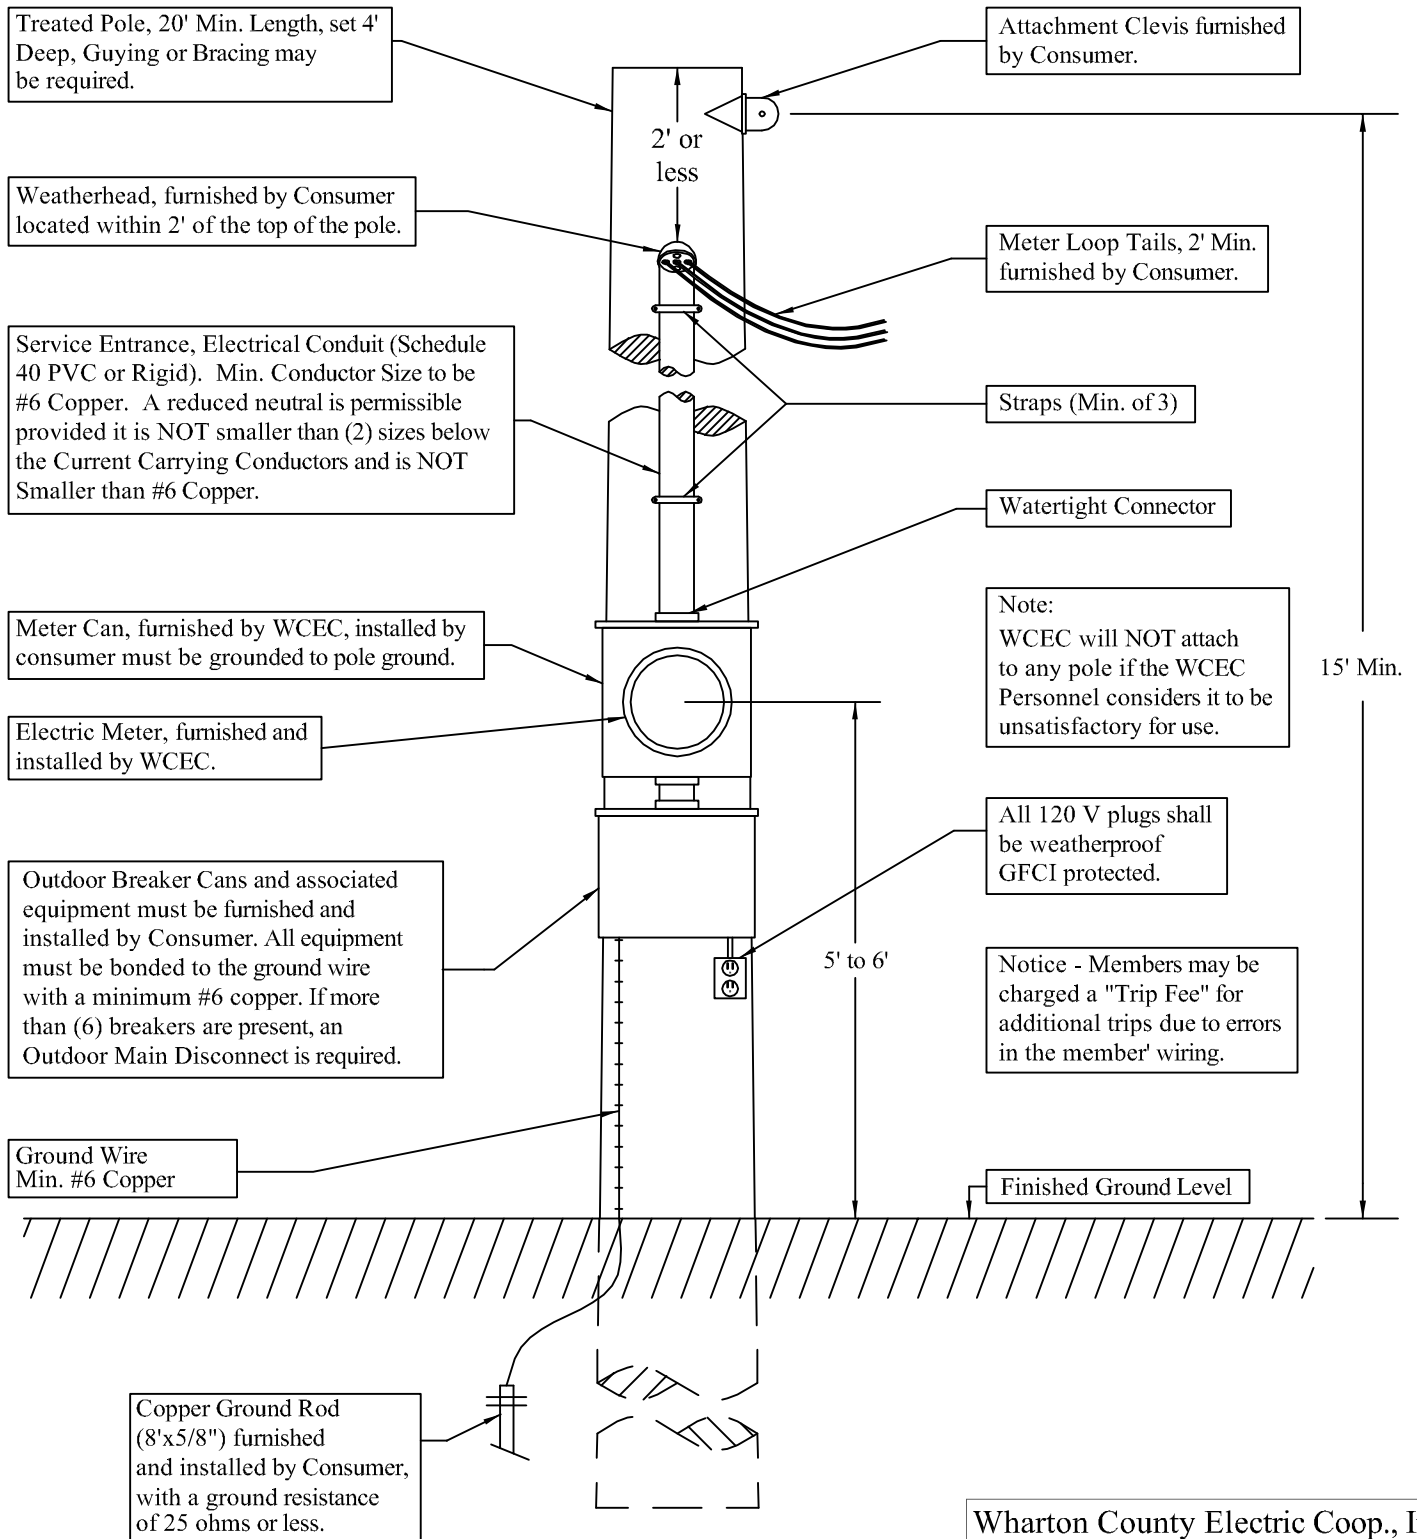

Note:  
Applicable City Wiring Requirements must be utilized where applicable, otherwise follow the requirements on this sheet and those in the National Electric Code.

Wharton County Electric Coop., Inc.  
Engineering Department  
P.O. Box 31, El Campo, TX 77437  
Ph. (979) 543-6271  
Rev. by: BLL Date: 11/04/16  
Approved by: W.L. E12B/135