


W.C.E.C.

Single Phase Building Mounted Service Entrance Requirements

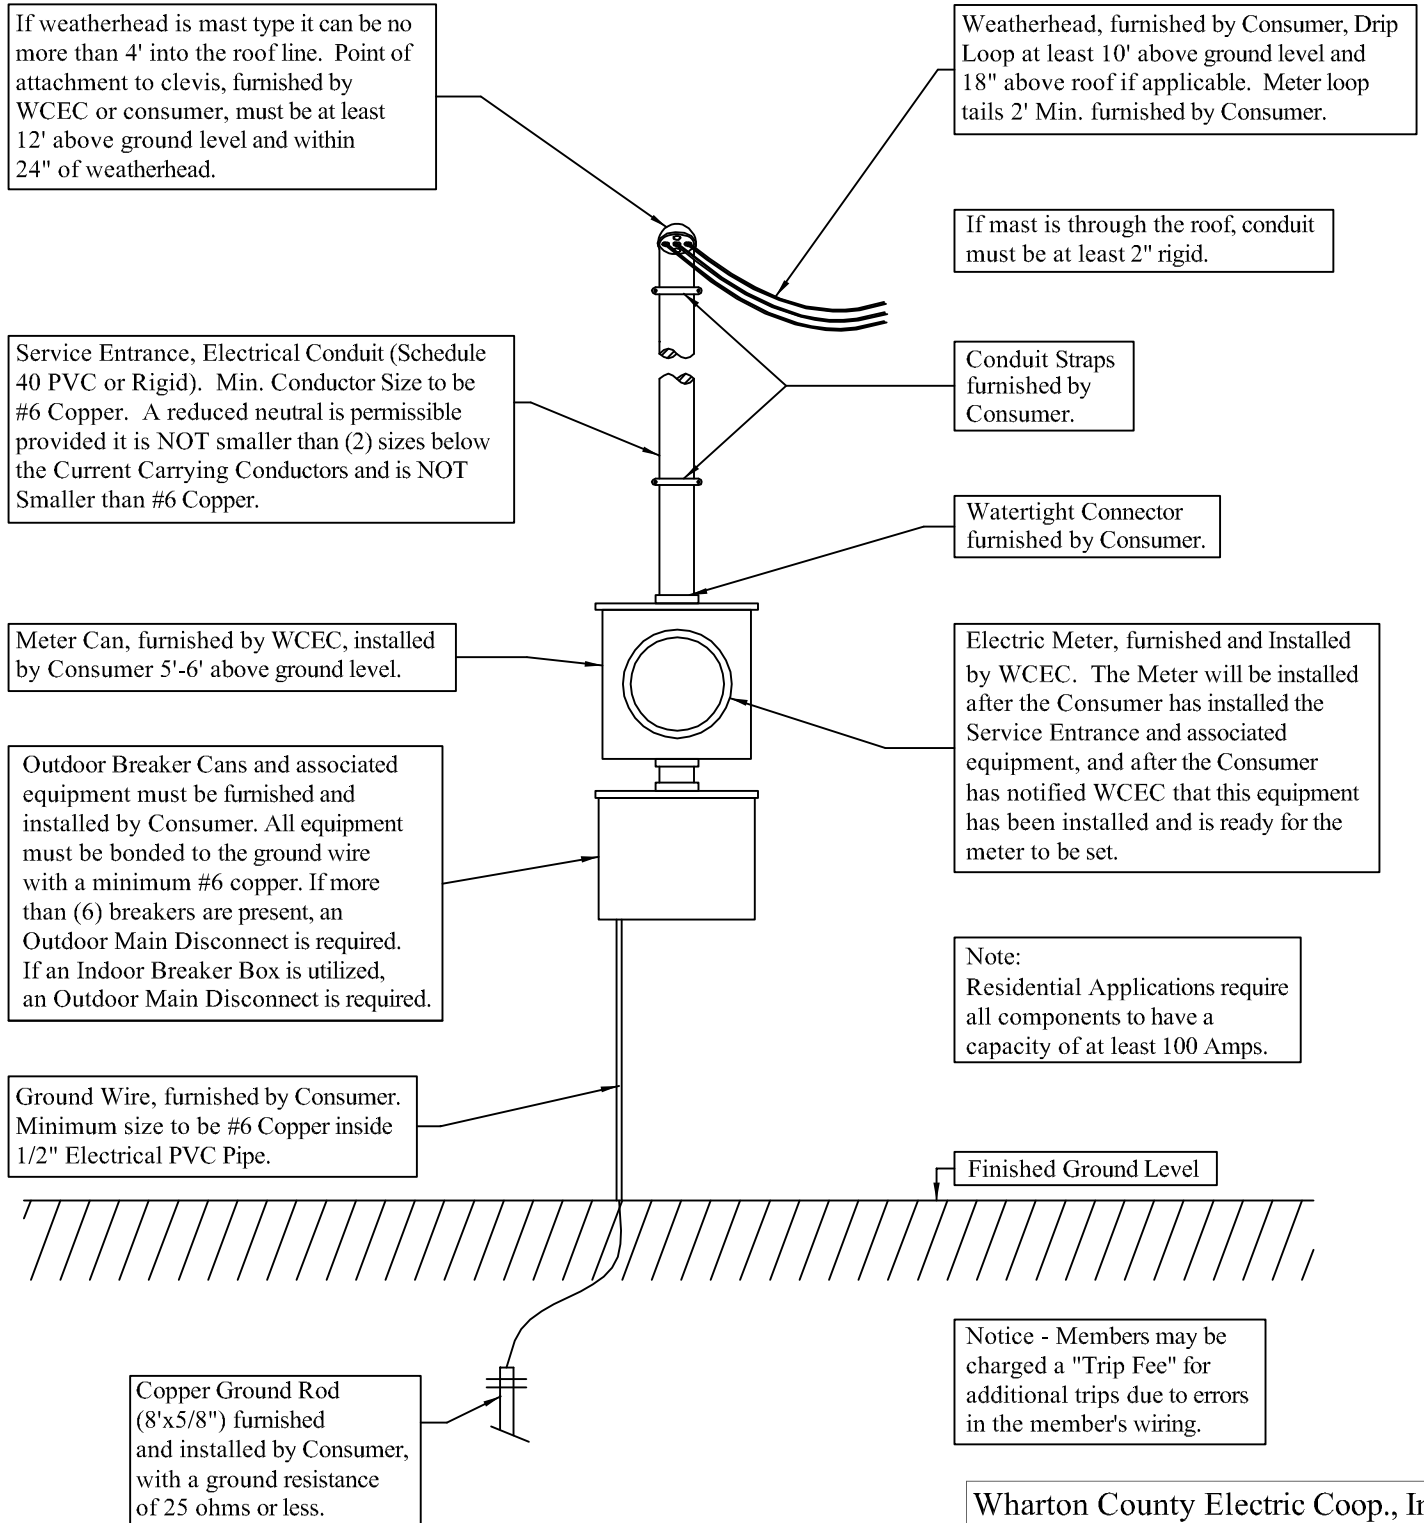

Note:
Applicable City Wiring Requirements must be utilized where applicable, otherwise follow the requirements on this sheet and those in the National Electric Code.

Notice - Members may be charged a "Trip Fee" for additional trips due to errors in the member's wiring.

Wharton County Electric Coop., Inc.
Engineering Department
P.O. Box 31, El Campo, TX 77437
Ph. (979) 543-6271
Rev. by: BLL Date: 11/04/16
Approved by: W.L. E12E/E125