


W.C.E.C.

Single Phase Pole Mounted Service Entrance Requirements

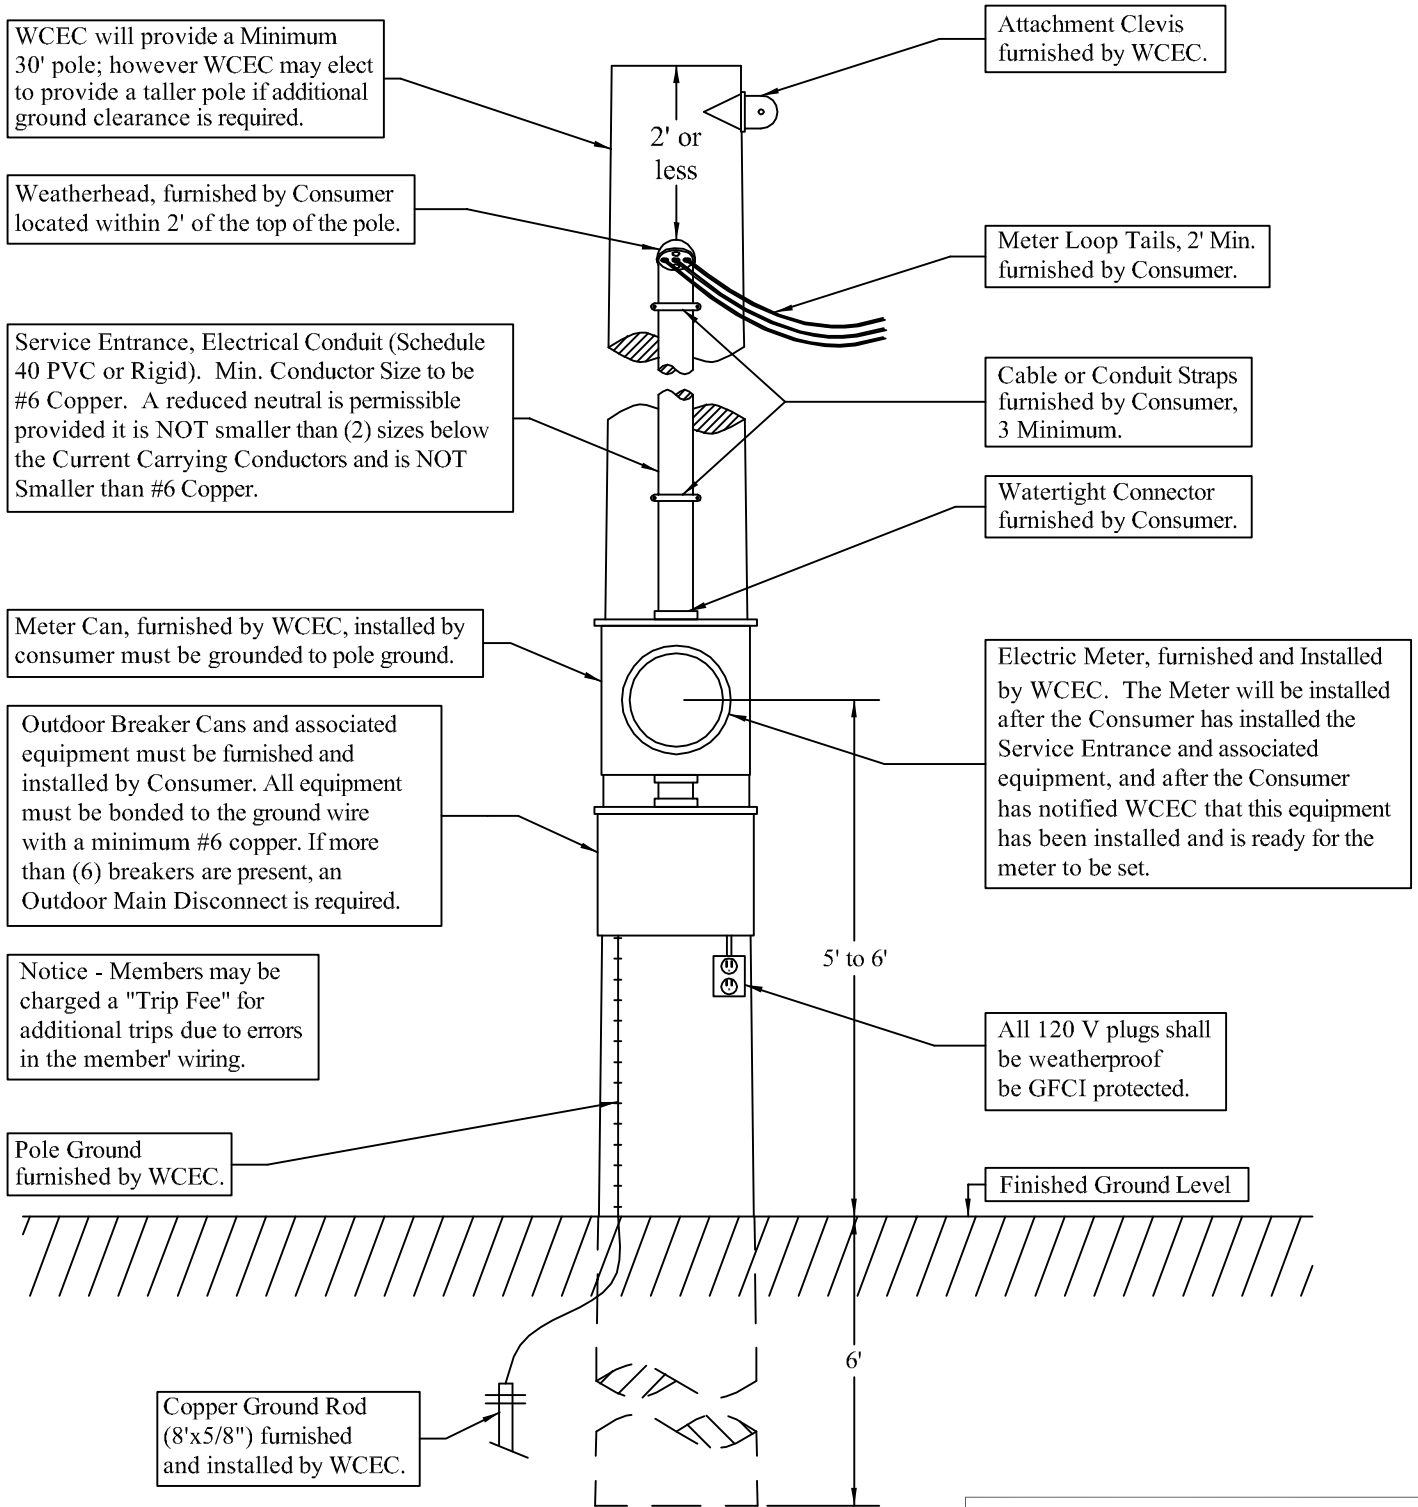

Note:
Applicable City Wiring Requirements must be utilized where applicable, otherwise follow the requirements on this sheet and those in the National Electrical Code.

Wharton County Electric Coop., Inc.
Engineering Department
P.O. Box 31, El Campo, TX 77437
Ph. (979) 543-6271
Rev. by: BLL Date: 11/04/16
Approved by: W.L. E12D/E-124